

UBC SUSTAINGINEERING TINY HOUSE PROJECT VANCOUVER, BC

LIST OF DRAWINGS

ARCHITECTURAL


- ASK-0 COVER SHEET & LIST OF DRAWINGS
- ASK-1 FLOOR PLAN
- ASK-2 ENLARGED FLOOR PLAN
- ASK-3 FRAMING PLAN
- ASK-4 REFLECTED CEILING PLAN (TBC)
- ASK-5 ROOF PLAN
- ASK-6 SECTIONS
- ASK-7 INTERIOR ELEVATIONS
- ASK-8 DETAILS

PLUMBING

- PL-1 PLUMBING SCHEMATICS

ELECTRICAL

SMALL SITE/ LOCATION PLAN

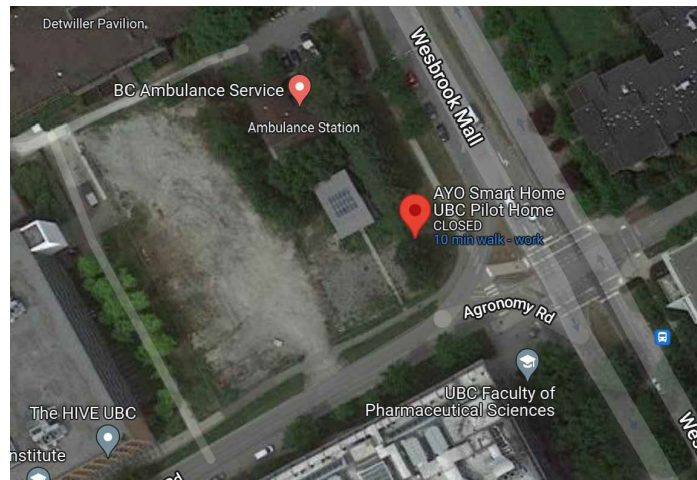


3D VIEW



SUSTAINGINEERING




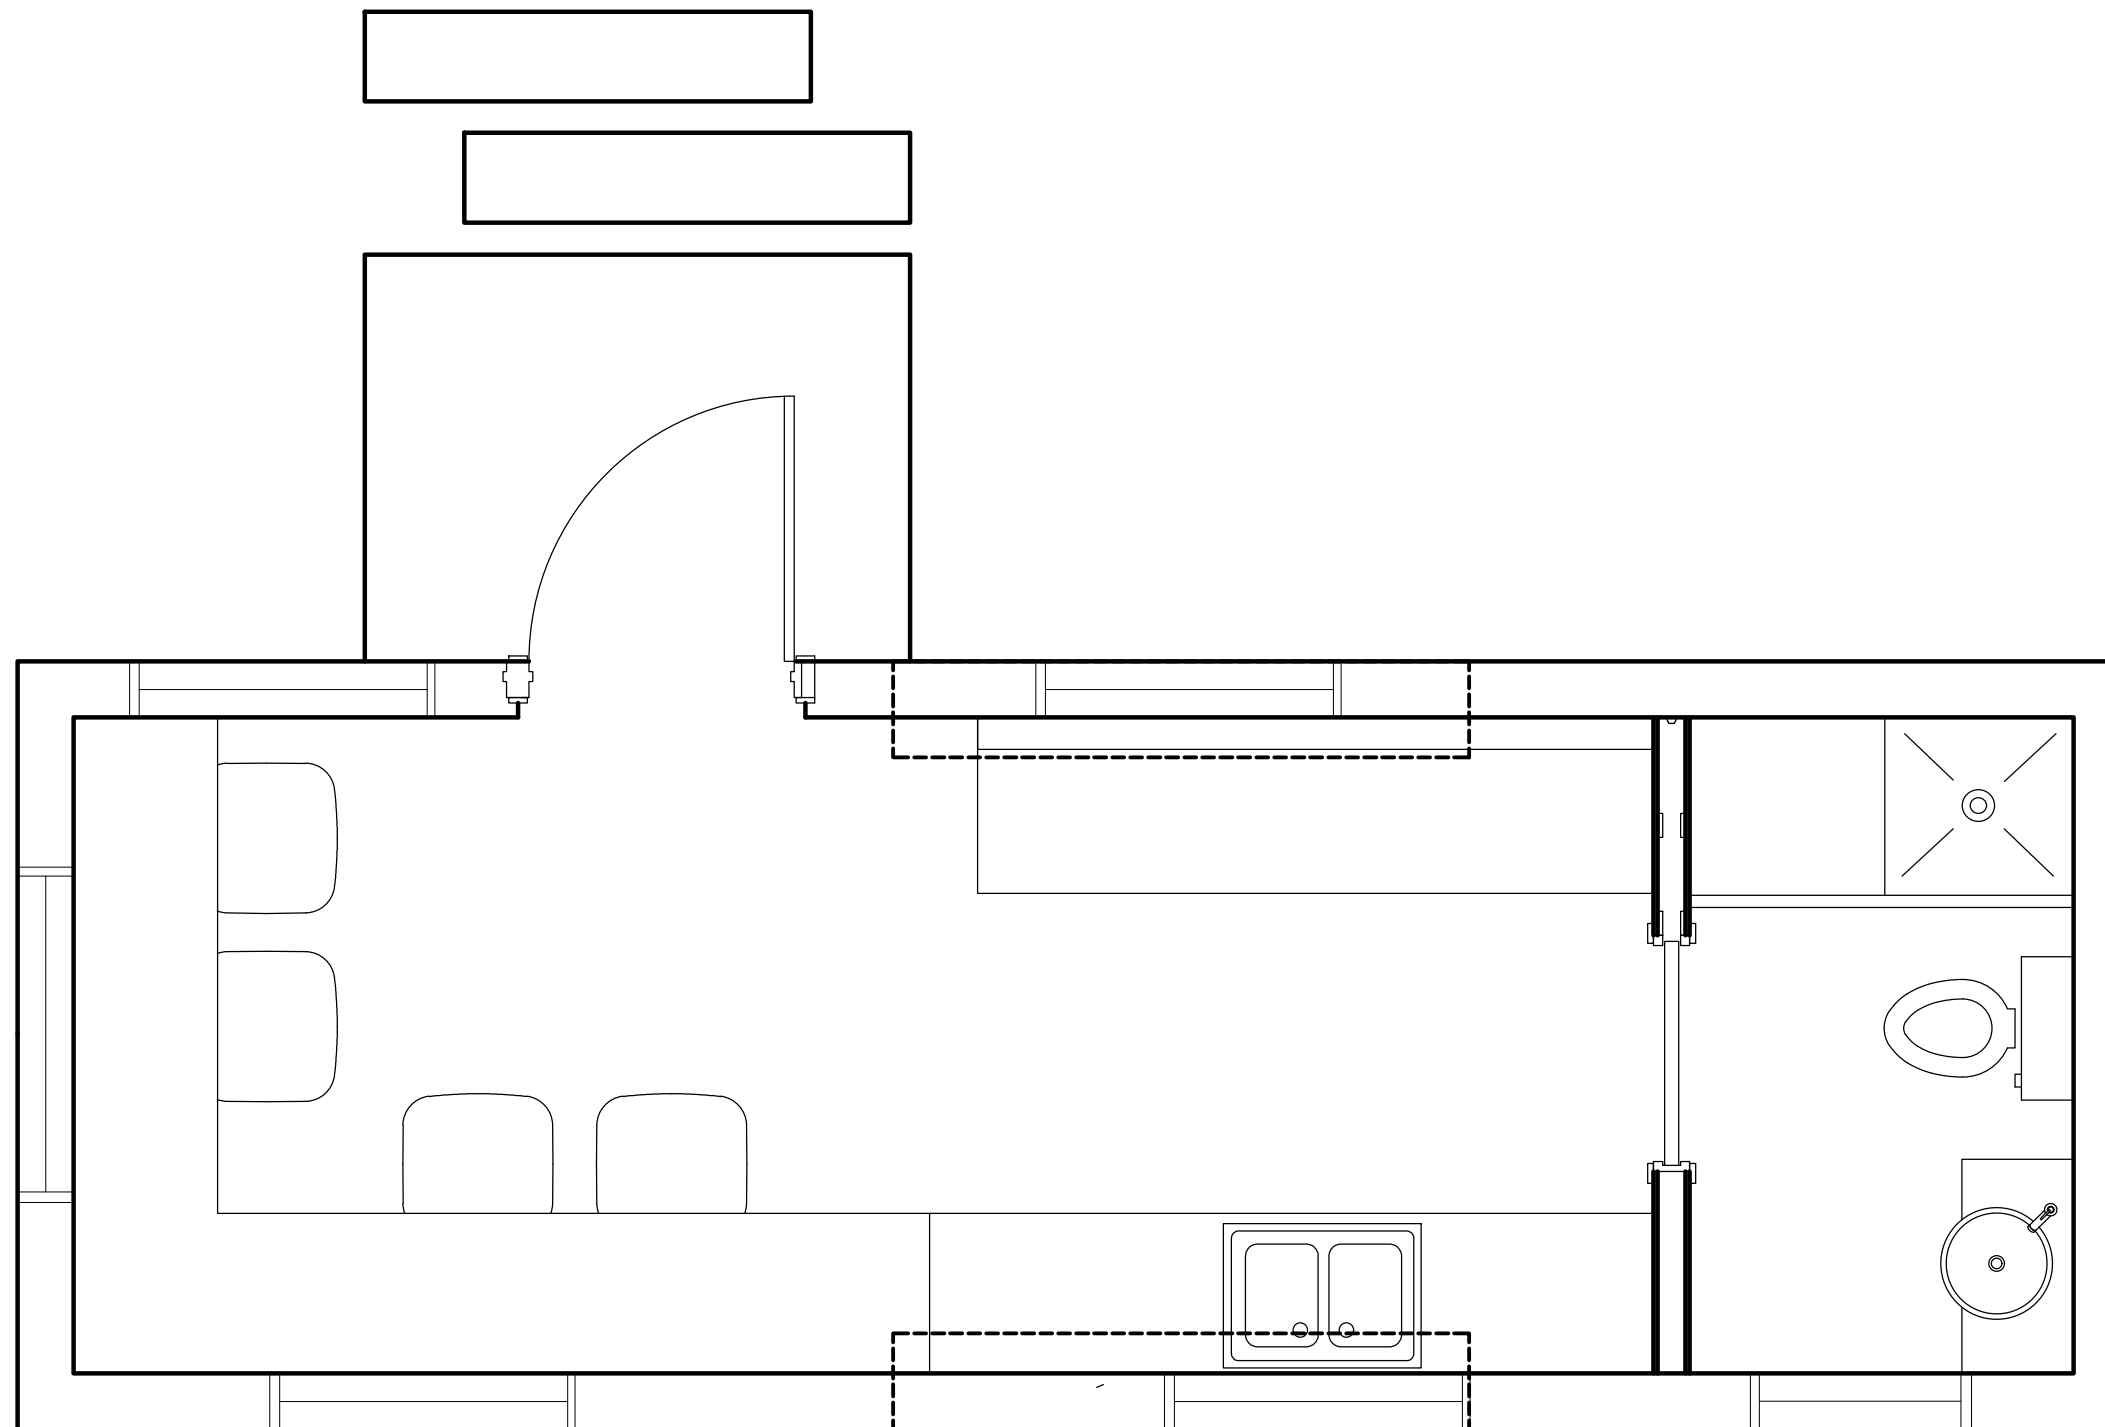

1 FLOOR PLAN
ASK-2 SCALE: 1/2"=1'0"

UBC SUSTAINING ENGINEERING TINY HOUSE PROJECT
VANCOUVER, BC





DWG : ASK-2
SCALE : AS NOTED
DATE : 2020-08-05

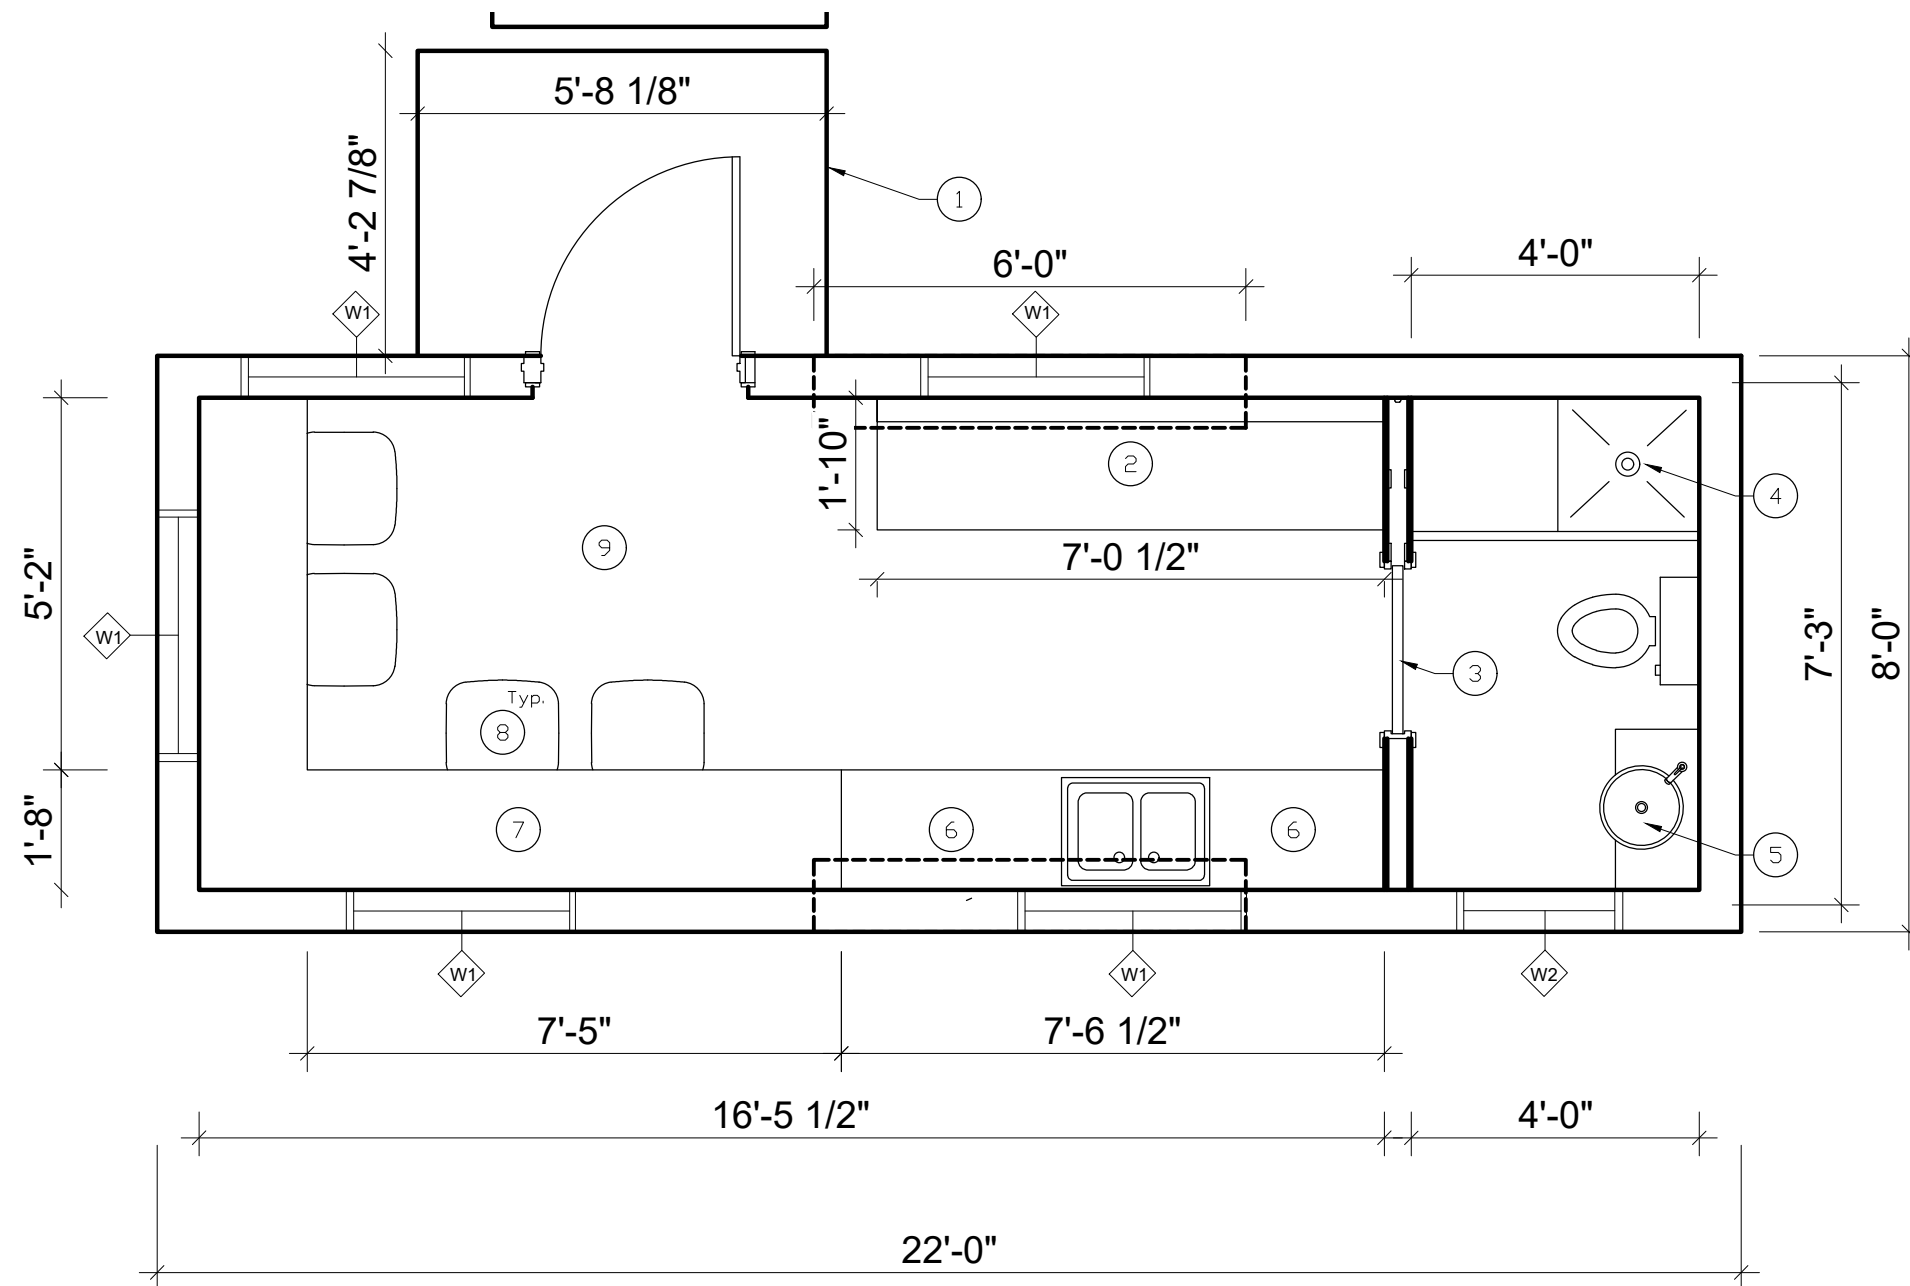



KEYNOTES

- ① PT EXTERIOR STAIR LANDING
- ② BENCH WITH STORAGE BELOW
- ③ POCKET DOOR
- ④ SHOWER WITH DRAIN
- ⑤ SINK AND CABINET
- ⑥ COUNTERTOP C/W DOUBLESINK
- ⑦ WORKTOP C/W BRACKETS (OPEN BELOW)
- ⑧ TASK CHAIR (UBC SUPPLIED)
- ⑨ PAINTED PLYWOOD SHEATHING

1 ANNOTATED FLOOR PLAN
ASK-2 SCALE: 3/8"=1'0"

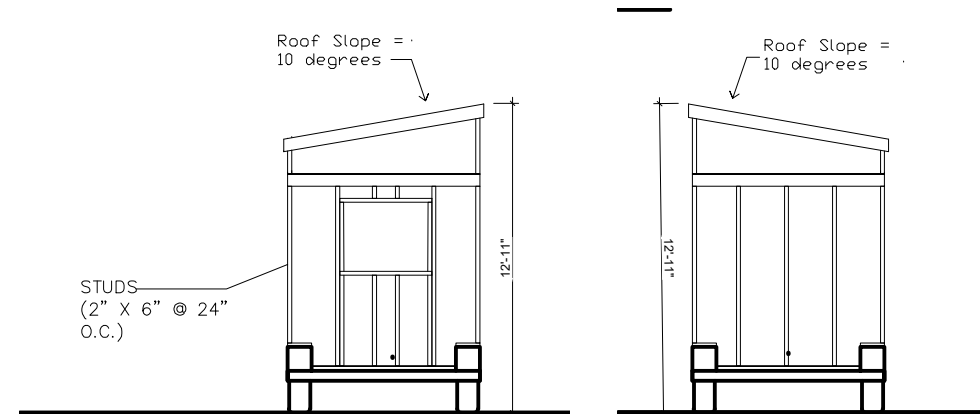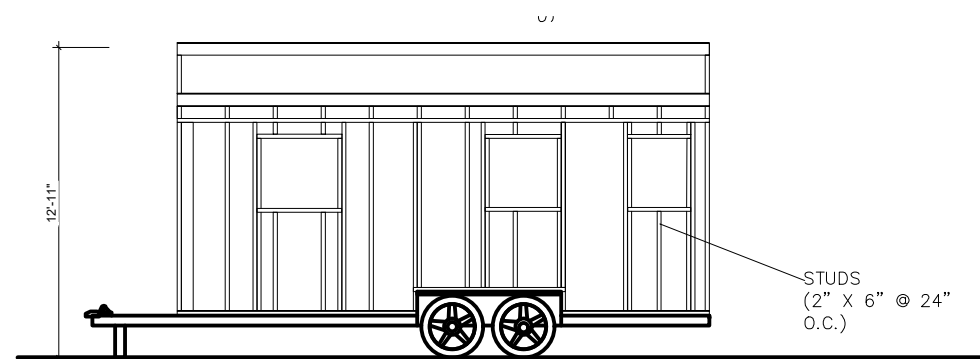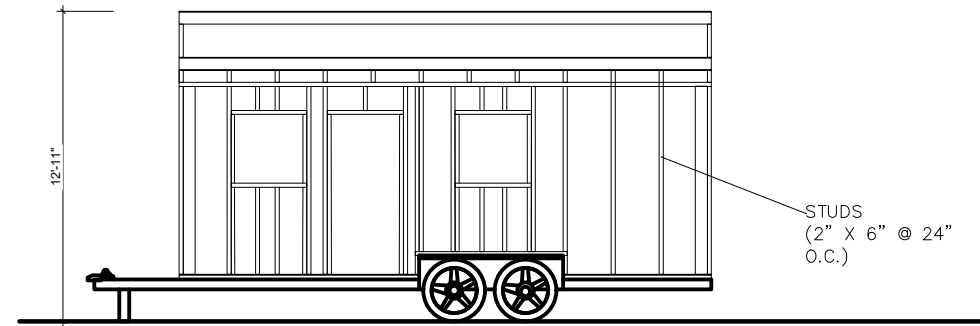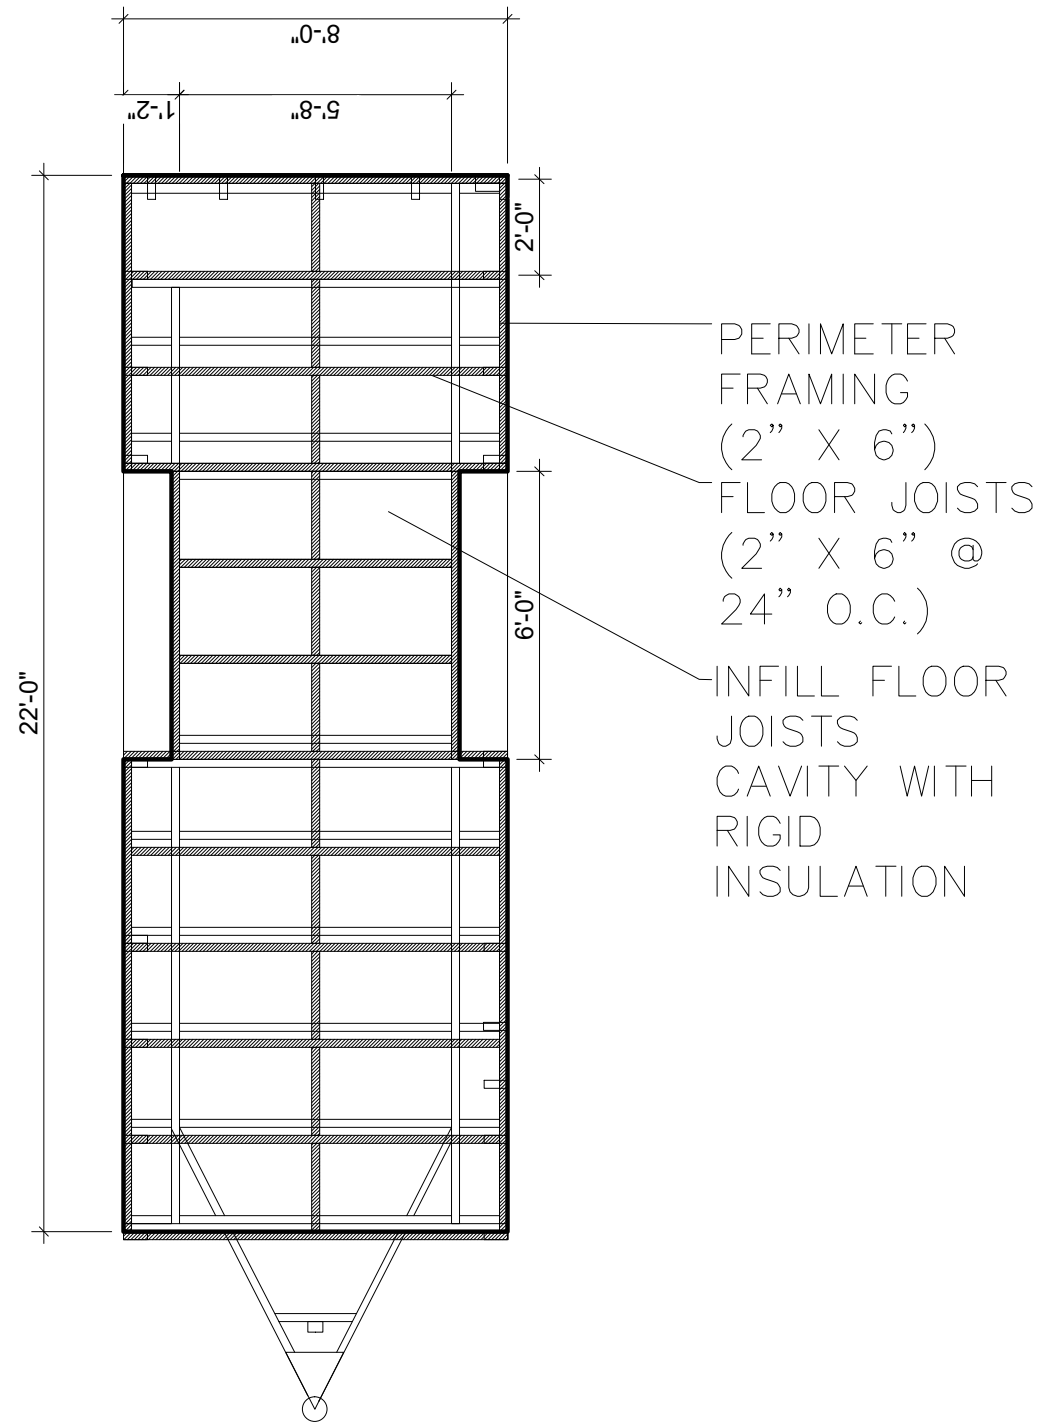


1 FRAMING OVER TRAILER PLANS
ASK-3 SCALE: 1/4"=1'0"




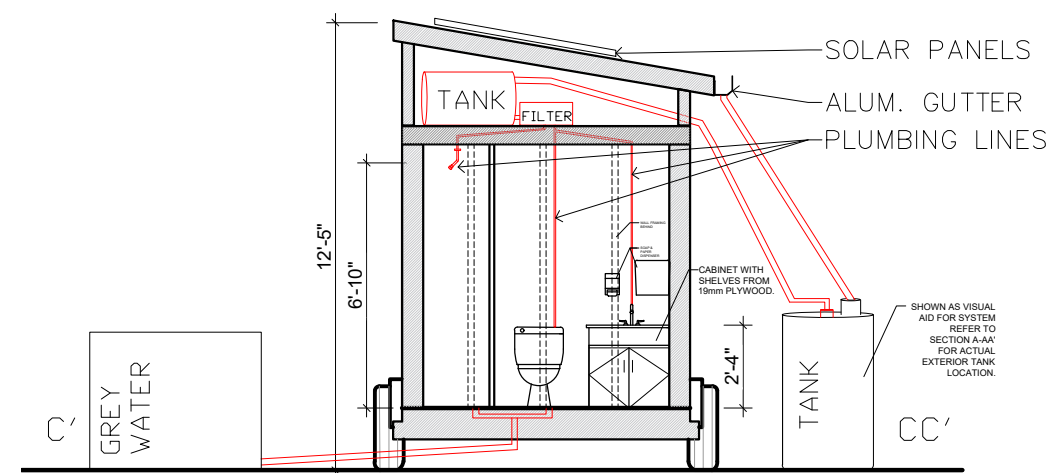
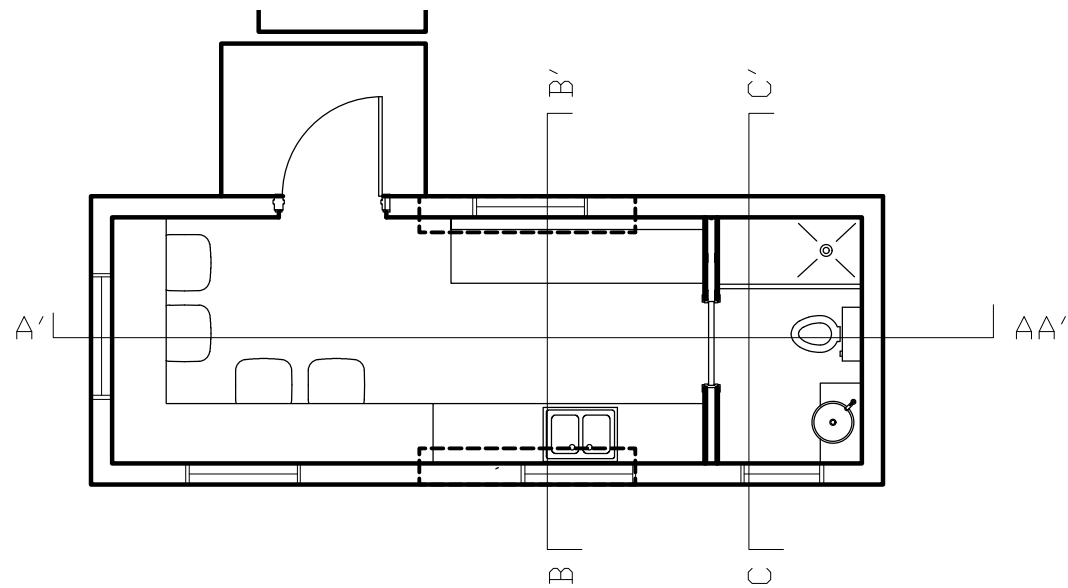


1 KEY PLAN
SCALE: 3/16"=1'0"

2 SECTION C-CC'
SCALE: 3/16"=1'0"

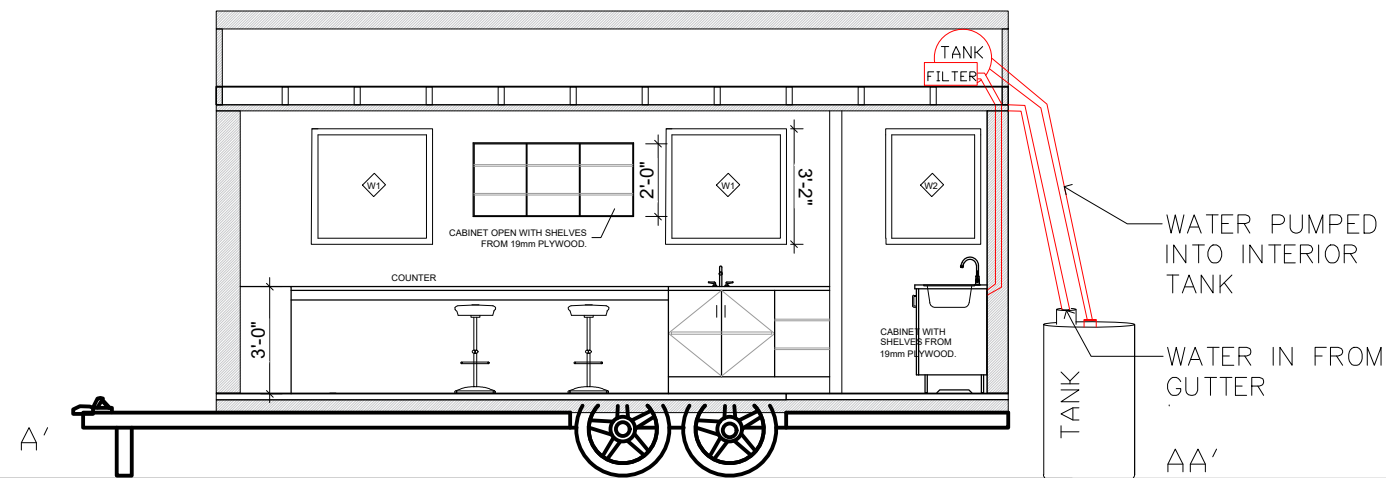


3 SECTION A-AA'
SCALE: 3/16"=1'0"

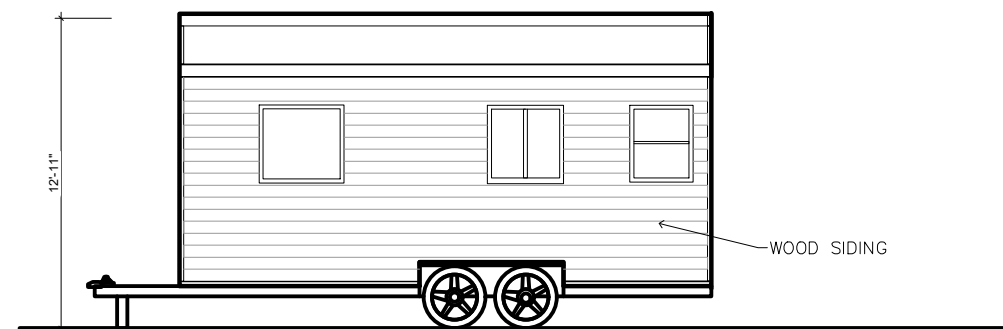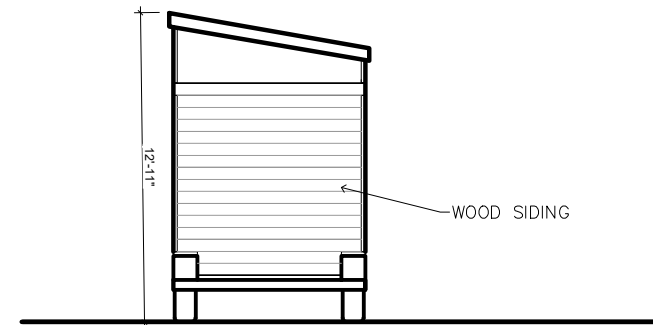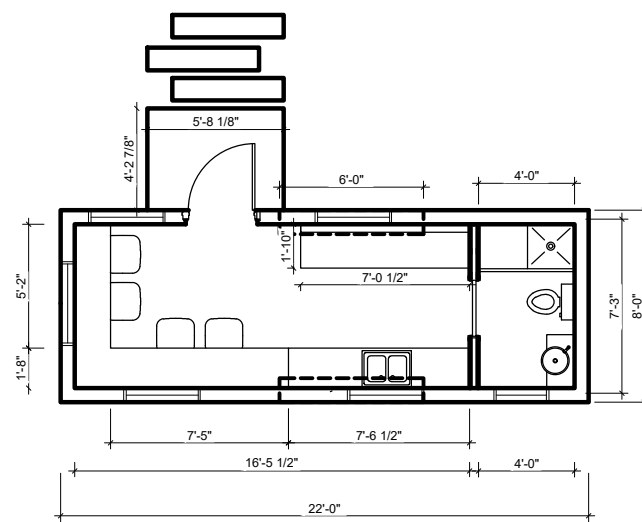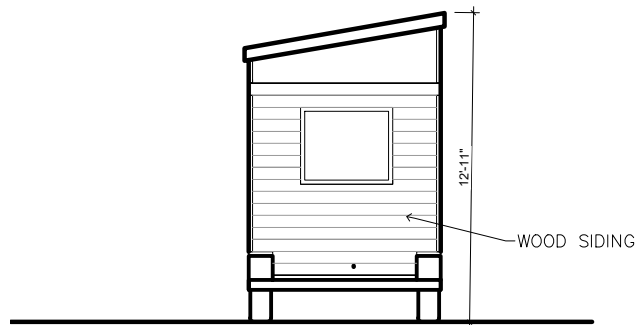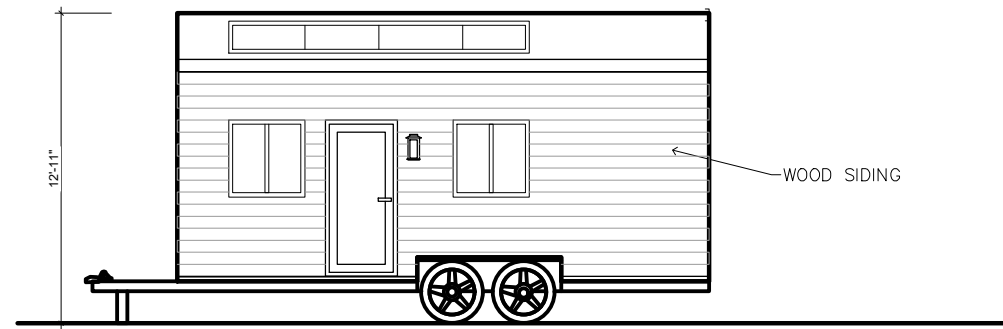

1 EXTERIOR ELEVATIONS
ASK-3 SCALE: 1/8"=1'0"

UBC SUSTAINGINEERING TINY HOUSE PROJECT
VANCOUVER, BC

DWG : ASK-1
SCALE : AS NOTED
DATE : 2020-08-05

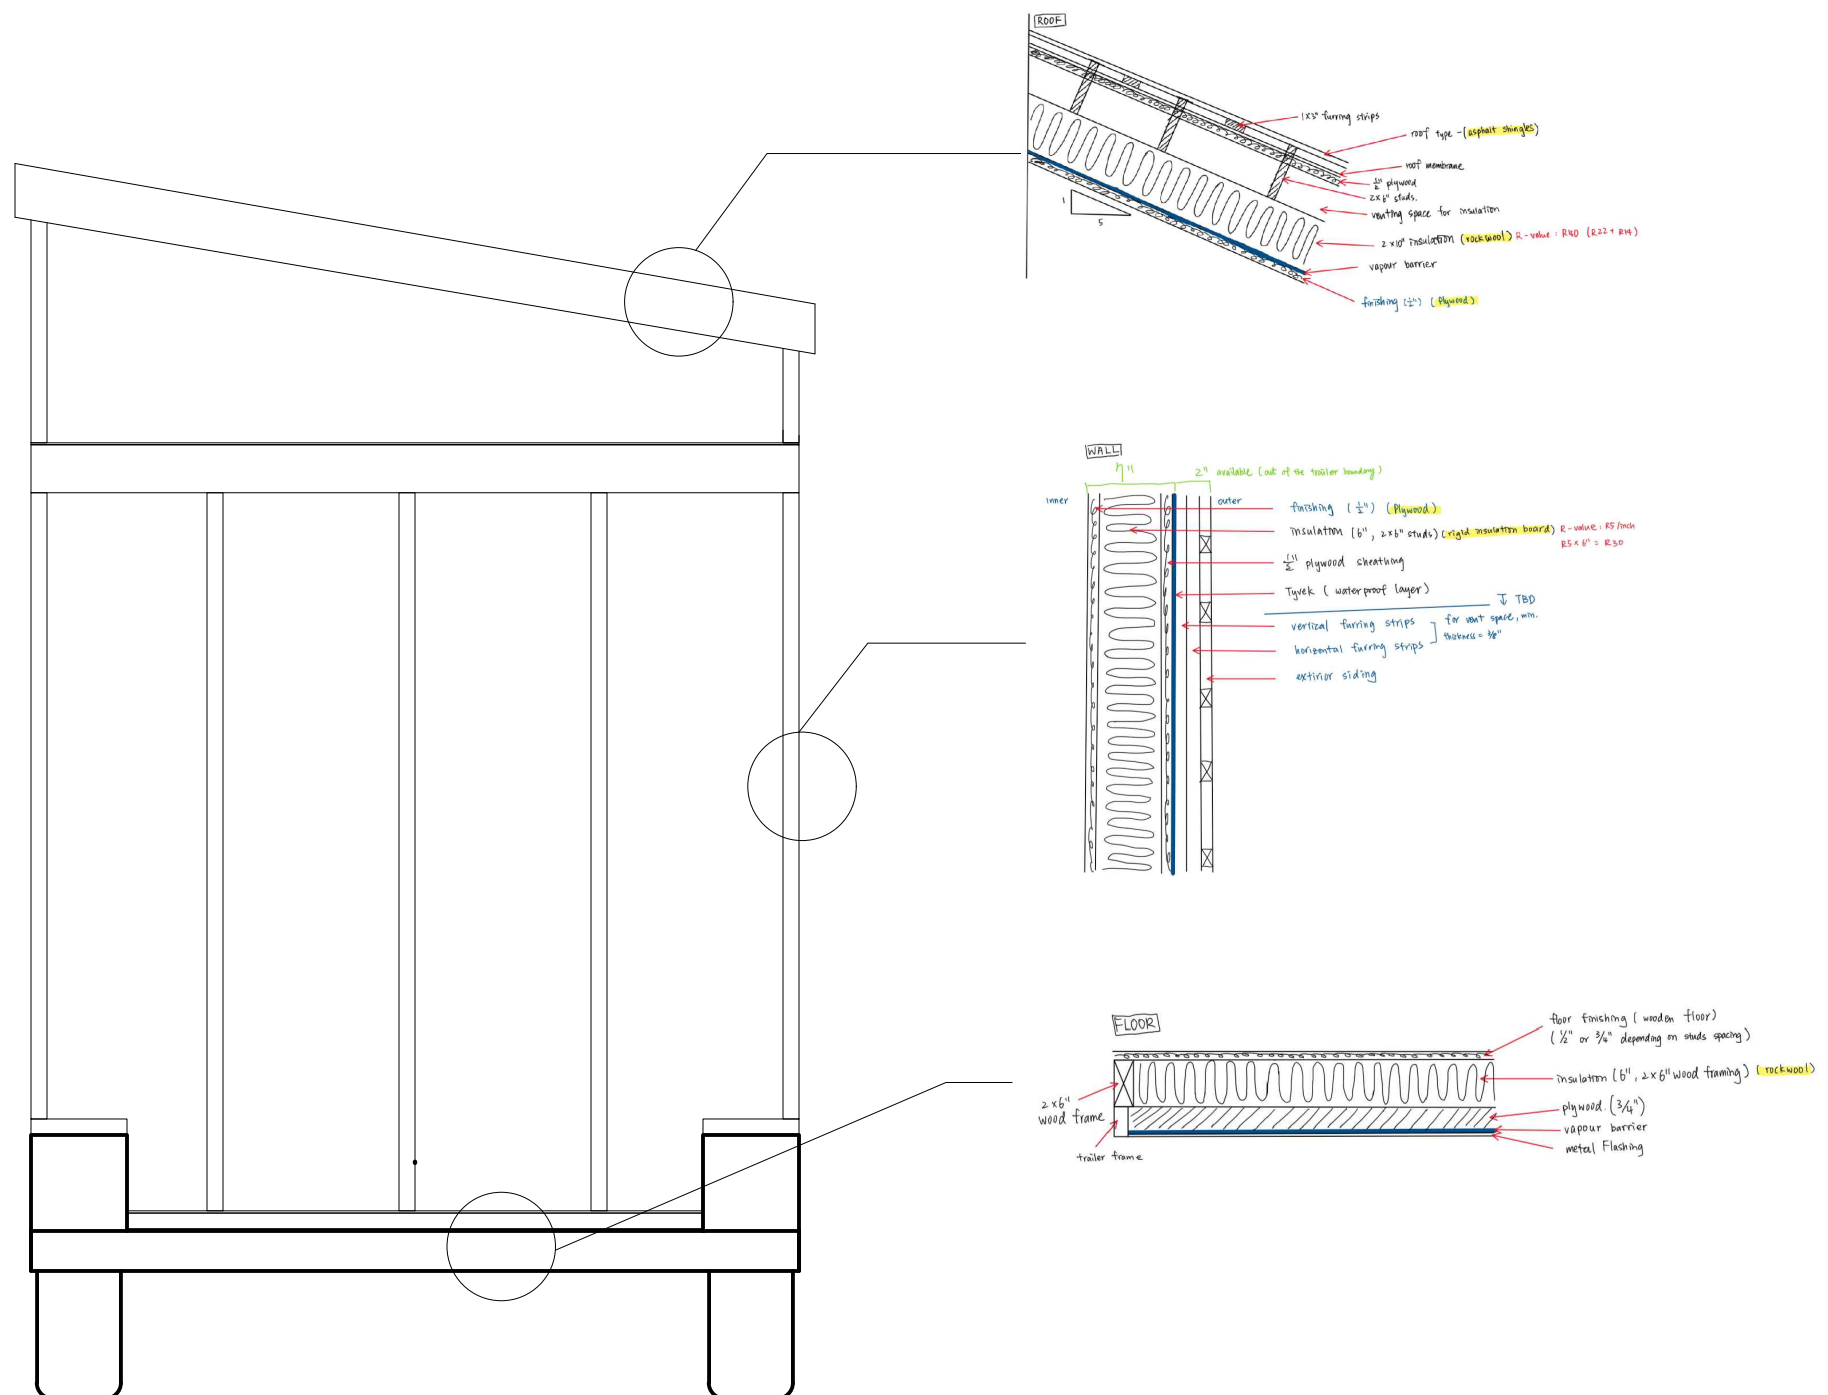

1 ASSEMBLY DETAILS
 SCALE: NTS

UBC SUSTAINENGINEERING TINY HOUSE PROJECT
 VANCOUVER, BC

DWG : ASK-4
 SCALE : AS NOTED
 DATE : 2020-08-05